




VALVE BODY (BRZ) No. OFF 1

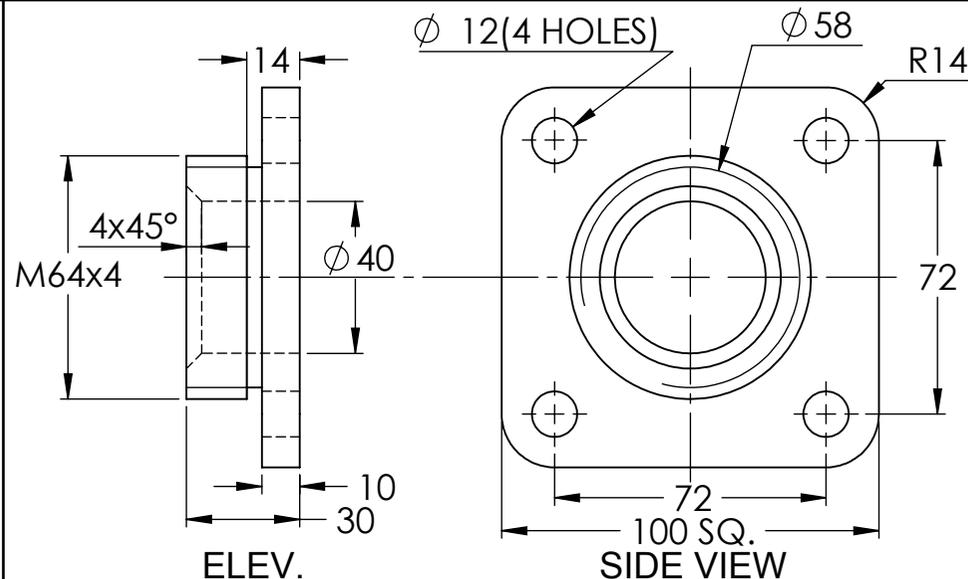


VALVE BASE (BRZ) No. OFF 1

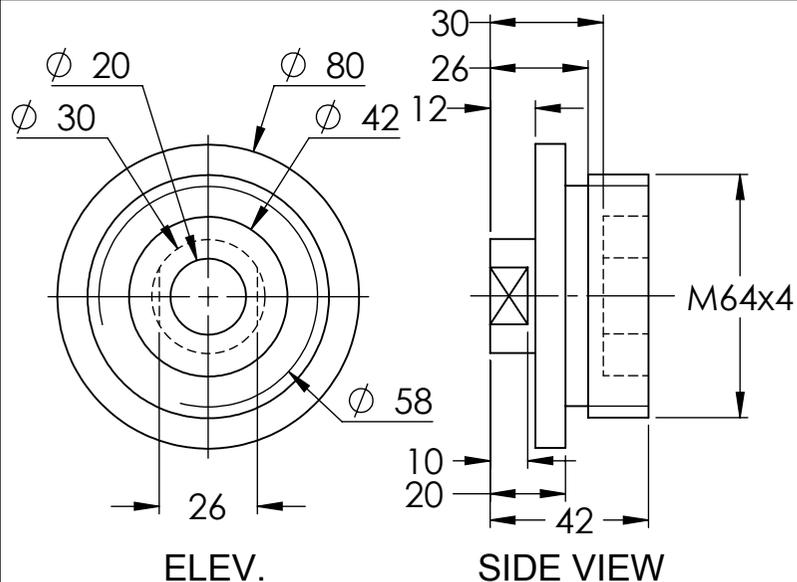

COVER (BRZ) No. OFF 1

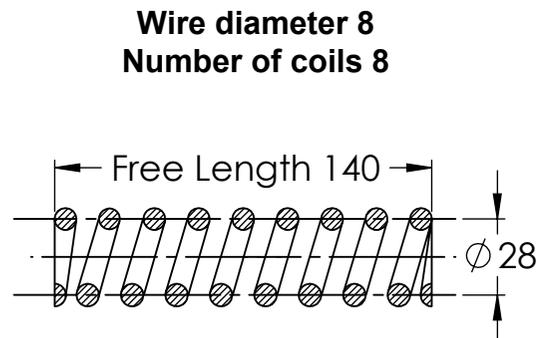

SPRING (ST) No. OFF 1

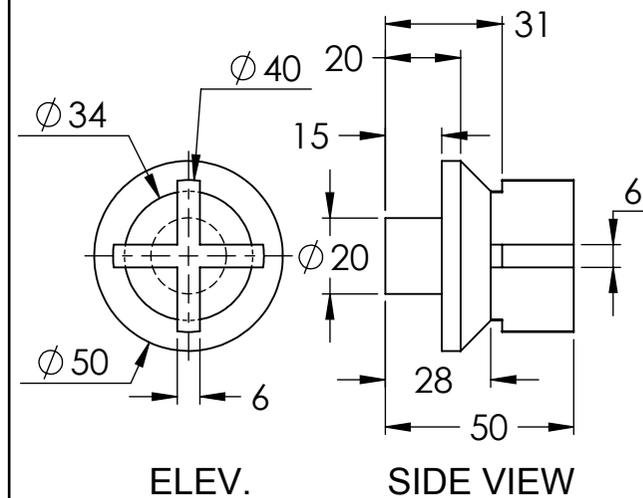

VALVE (BRZ) No. OFF 1

You are given the details of a SAFETY VALVE. Assemble all parts and draw the following:

1. H. SEC. ELEV. (A-A)
2. SIDE VIEW
3. PLAN

Dimensions are in mm and all unspecified radius are 2 mm.